


LEGEND:

-  EXISTING STUD WALLS
-  EXISTING GLASS SHOP FRONT
-  EXISTING BRICK WALL

EXISTING FLOOR PLAN

SCALE 1 : 100

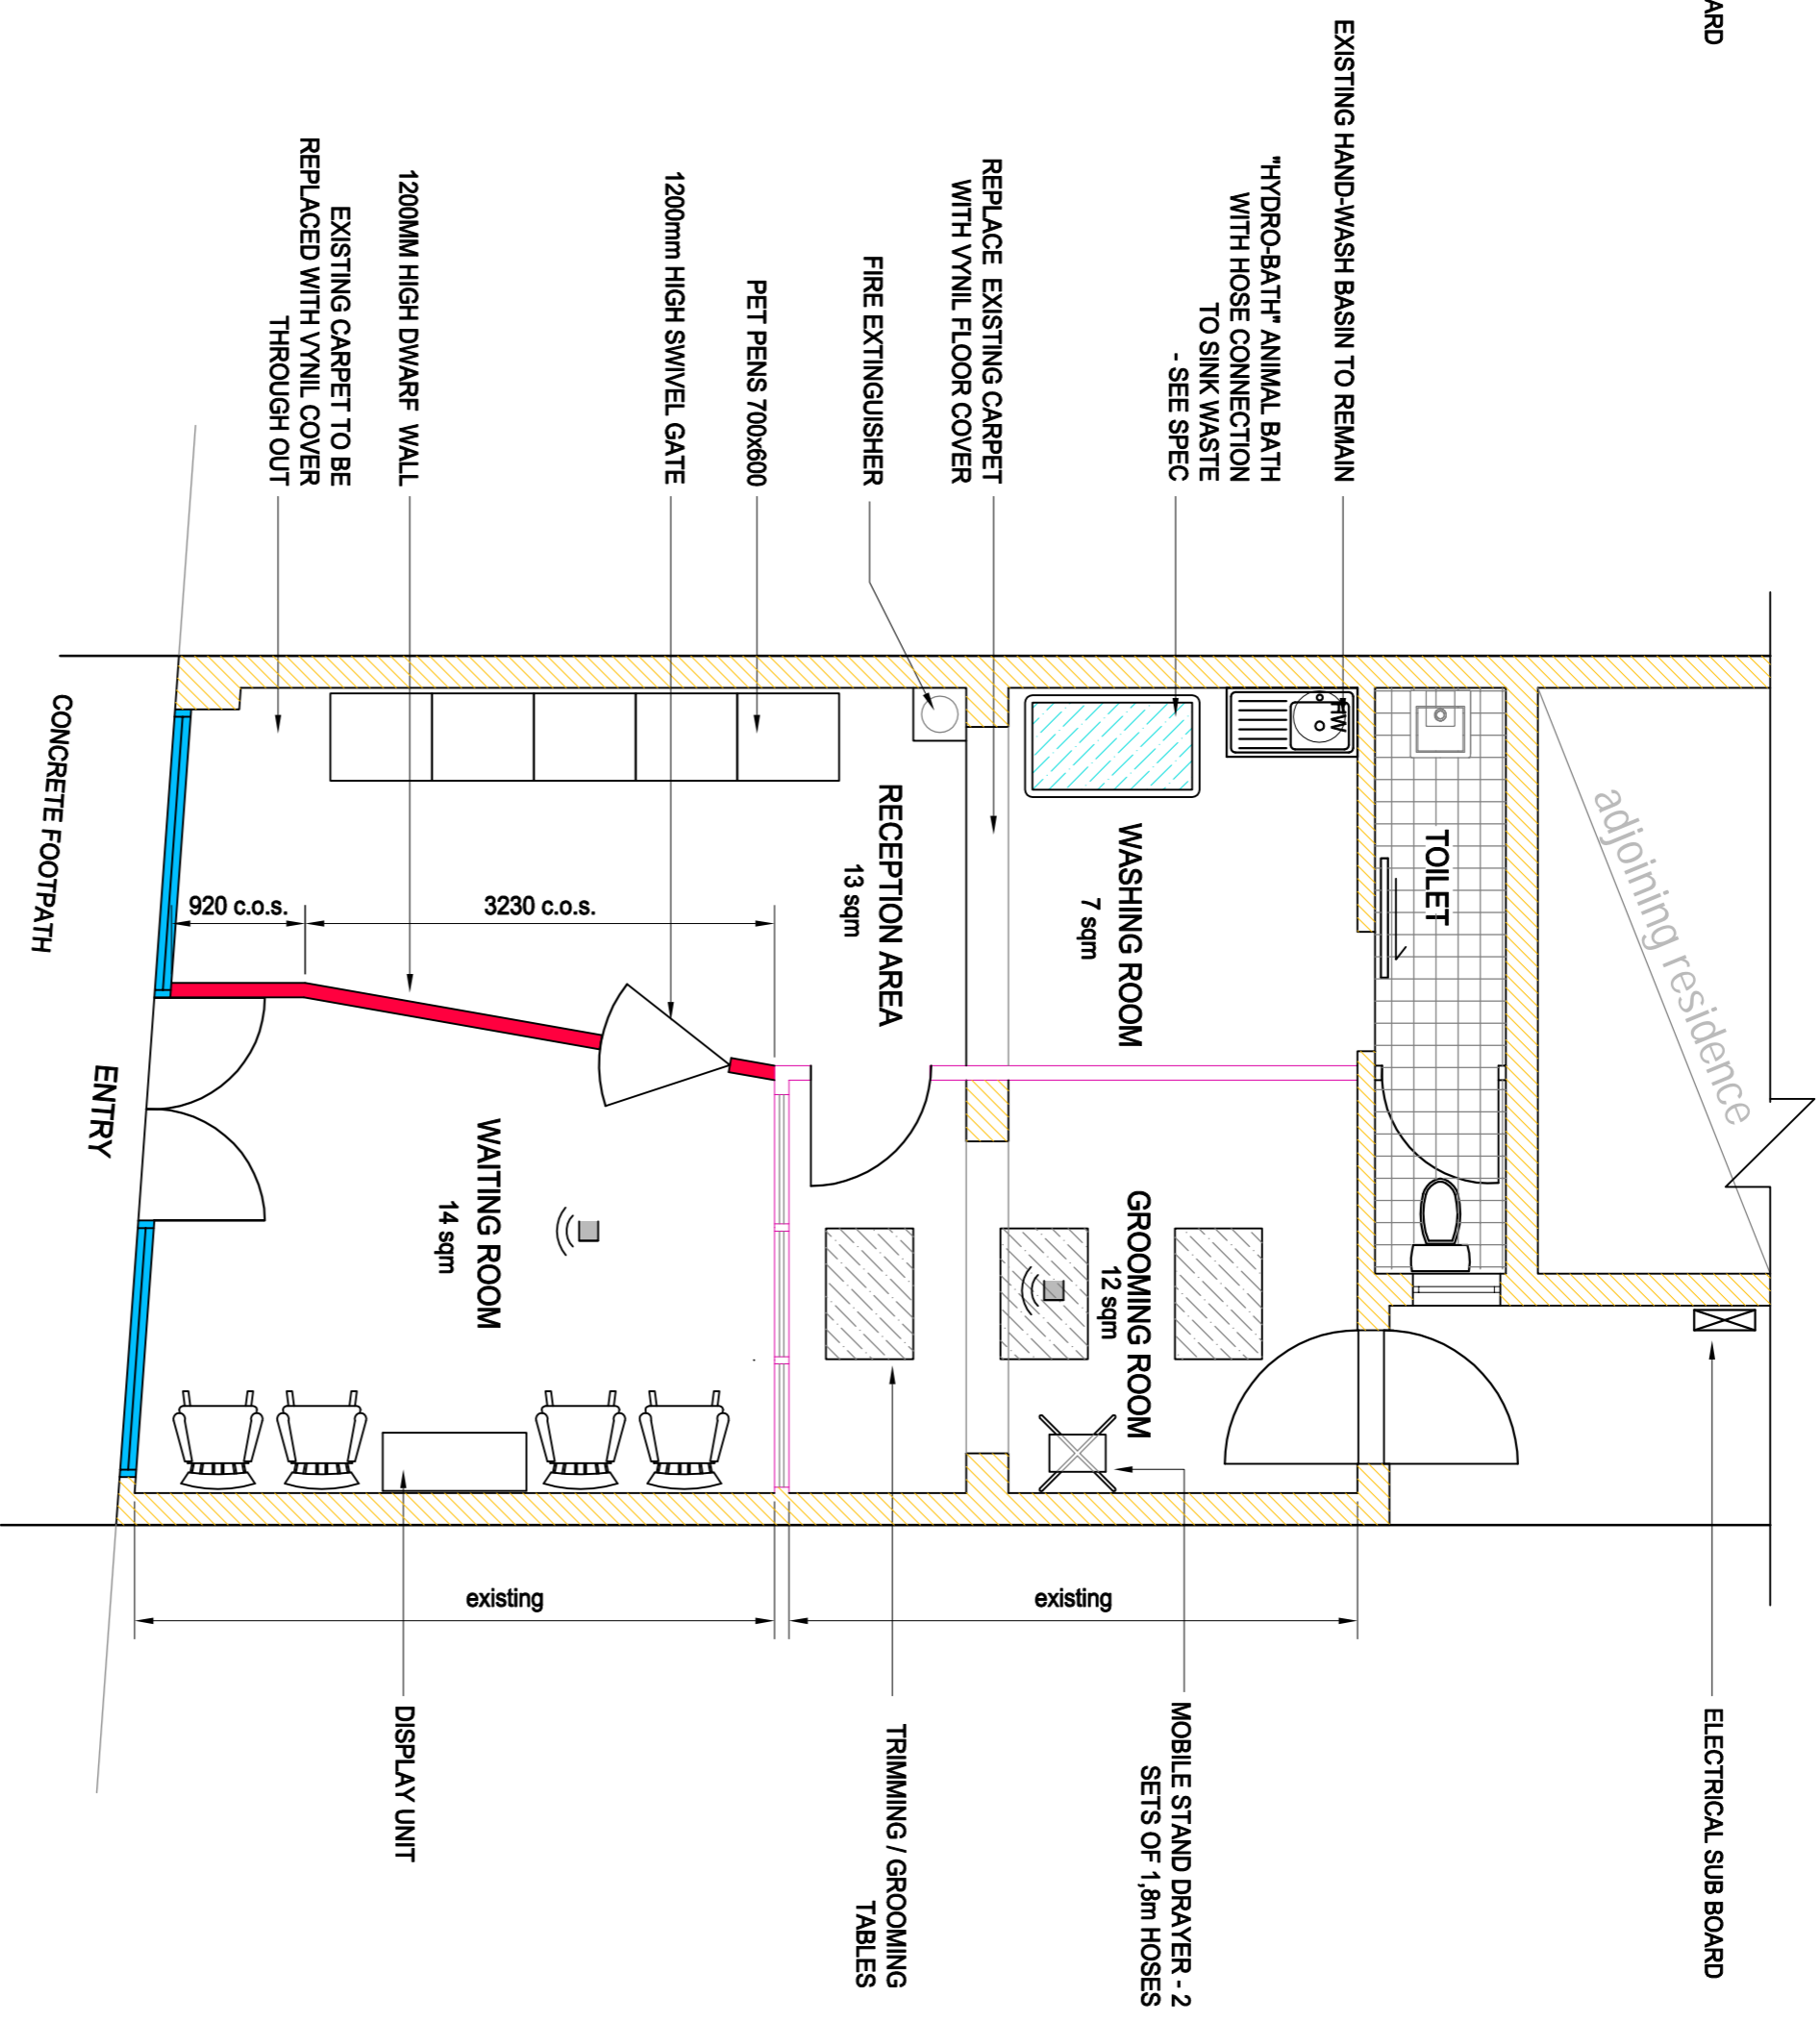

LEGEND:

-  PROPOSED SMOKE ALARM
-  PROPOSED STUD WALLS
-  EXISTING GLASS SHOP FRONT
-  EXISTING BRICK WALL
-  PROPOSED 1200 mm DWARF WALL

PROPOSED FLOOR PLAN

SCALE 1 : 100



Rev	Description	By	Date
0	FOR REVIEW	S.T.	18.5.07

Drawn By

ADUP PTY. LTD.
Industrial Drafting & project management

2 Baker Street, Oakley NSW 2223 P.O. Box 6, Oakley NSW 2223
Ph 9579 3604 Fax 9579 1604 Mob 0418 414243 Email adup@adupstone.com.au

Principal

MOTOKO CHEN
22 BORONIA PDE
LUGARNO 2211
Ph 0434 820 338 , 02 9534 2785

Project

PET CARE SALON
13 STRAND STREET
PENSHURST 2222


Title

EXISTING FLOOR PLAN

DATE 18.05.07
DRAWN ADUP
CHECKED M.C.
SCALE 1:50 @ A2

DRAWING NUMBER
D2194-1


0

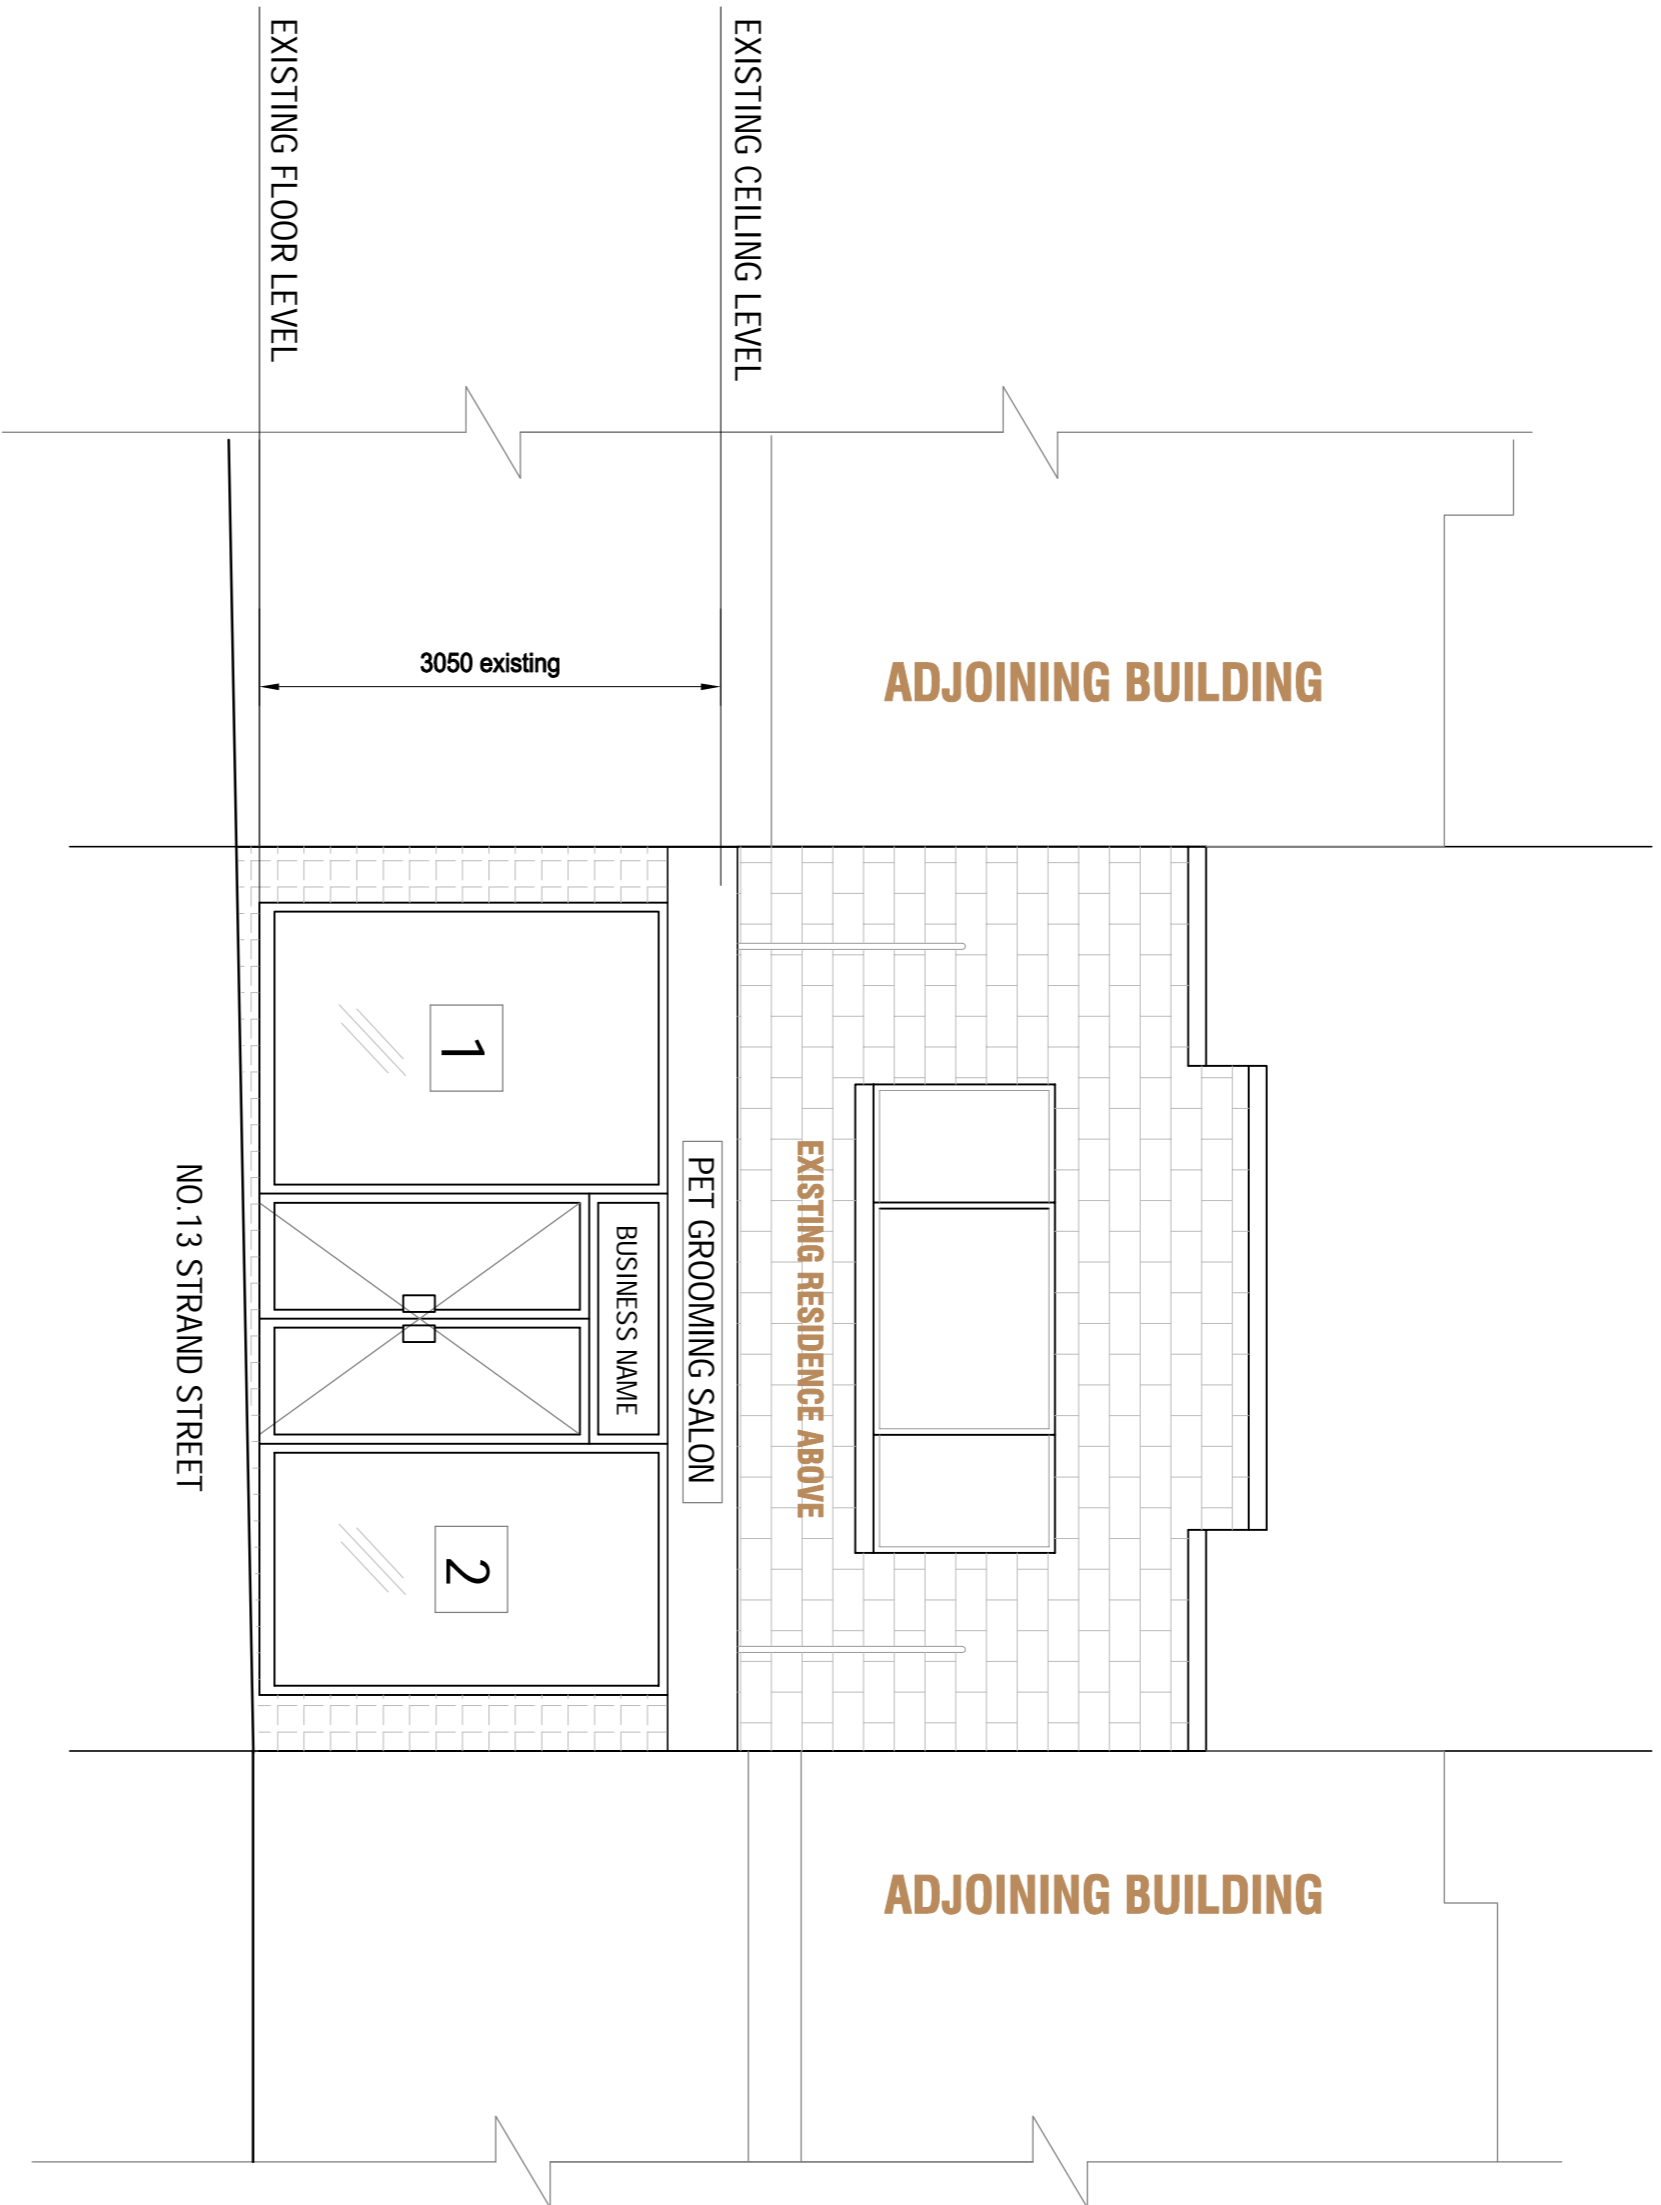

EXISTING FRONT ELEVATION WITH PROPOSED PLACE FOR SIGNAGE


LEGEND:
WINDOW NO.1 - BUSINESS HOURS
WINDOW NO.2 - SERVICES

NO MORE THAN 50% OF GLASS SHOP FRONT AREA IS TO BE COVERED WITH PROPOSED SIGNAGE

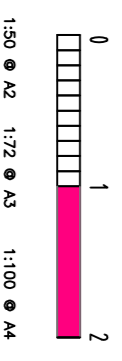

Rev	Description	By	Date
0	FOR REVIEW	S.T.	18.5.07

Drawn By



ADUP Pty. Ltd.
Industrial Drafting & project management

2 Baker Street, Oakley NSW 2223 P.O. Box 6, Oakley NSW 2223
 Ph 9579 3604 Fax 9579 1604 Mob 0418 414243 Email ddup@adupshome.com.au

Principal

MOTOKO CHEN
 22 BORONIA PDE
 LUGARNO 2211
 Ph 0434 820 338 , 02 9534 2785

Project

PET CARE SALON
 13 STRAND STREET
 PENSHURST 2222

Title

PROPOSED FLOOR PLAN

DATE 18.05.07 DRAWING NUMBER
 DRAWN ADUP
 CHECKED M.C.
 SCALE 1:50 @ A2

D2194-2

0